



307/29

307
2

307
N114 N115
-1962- -1367-
N113

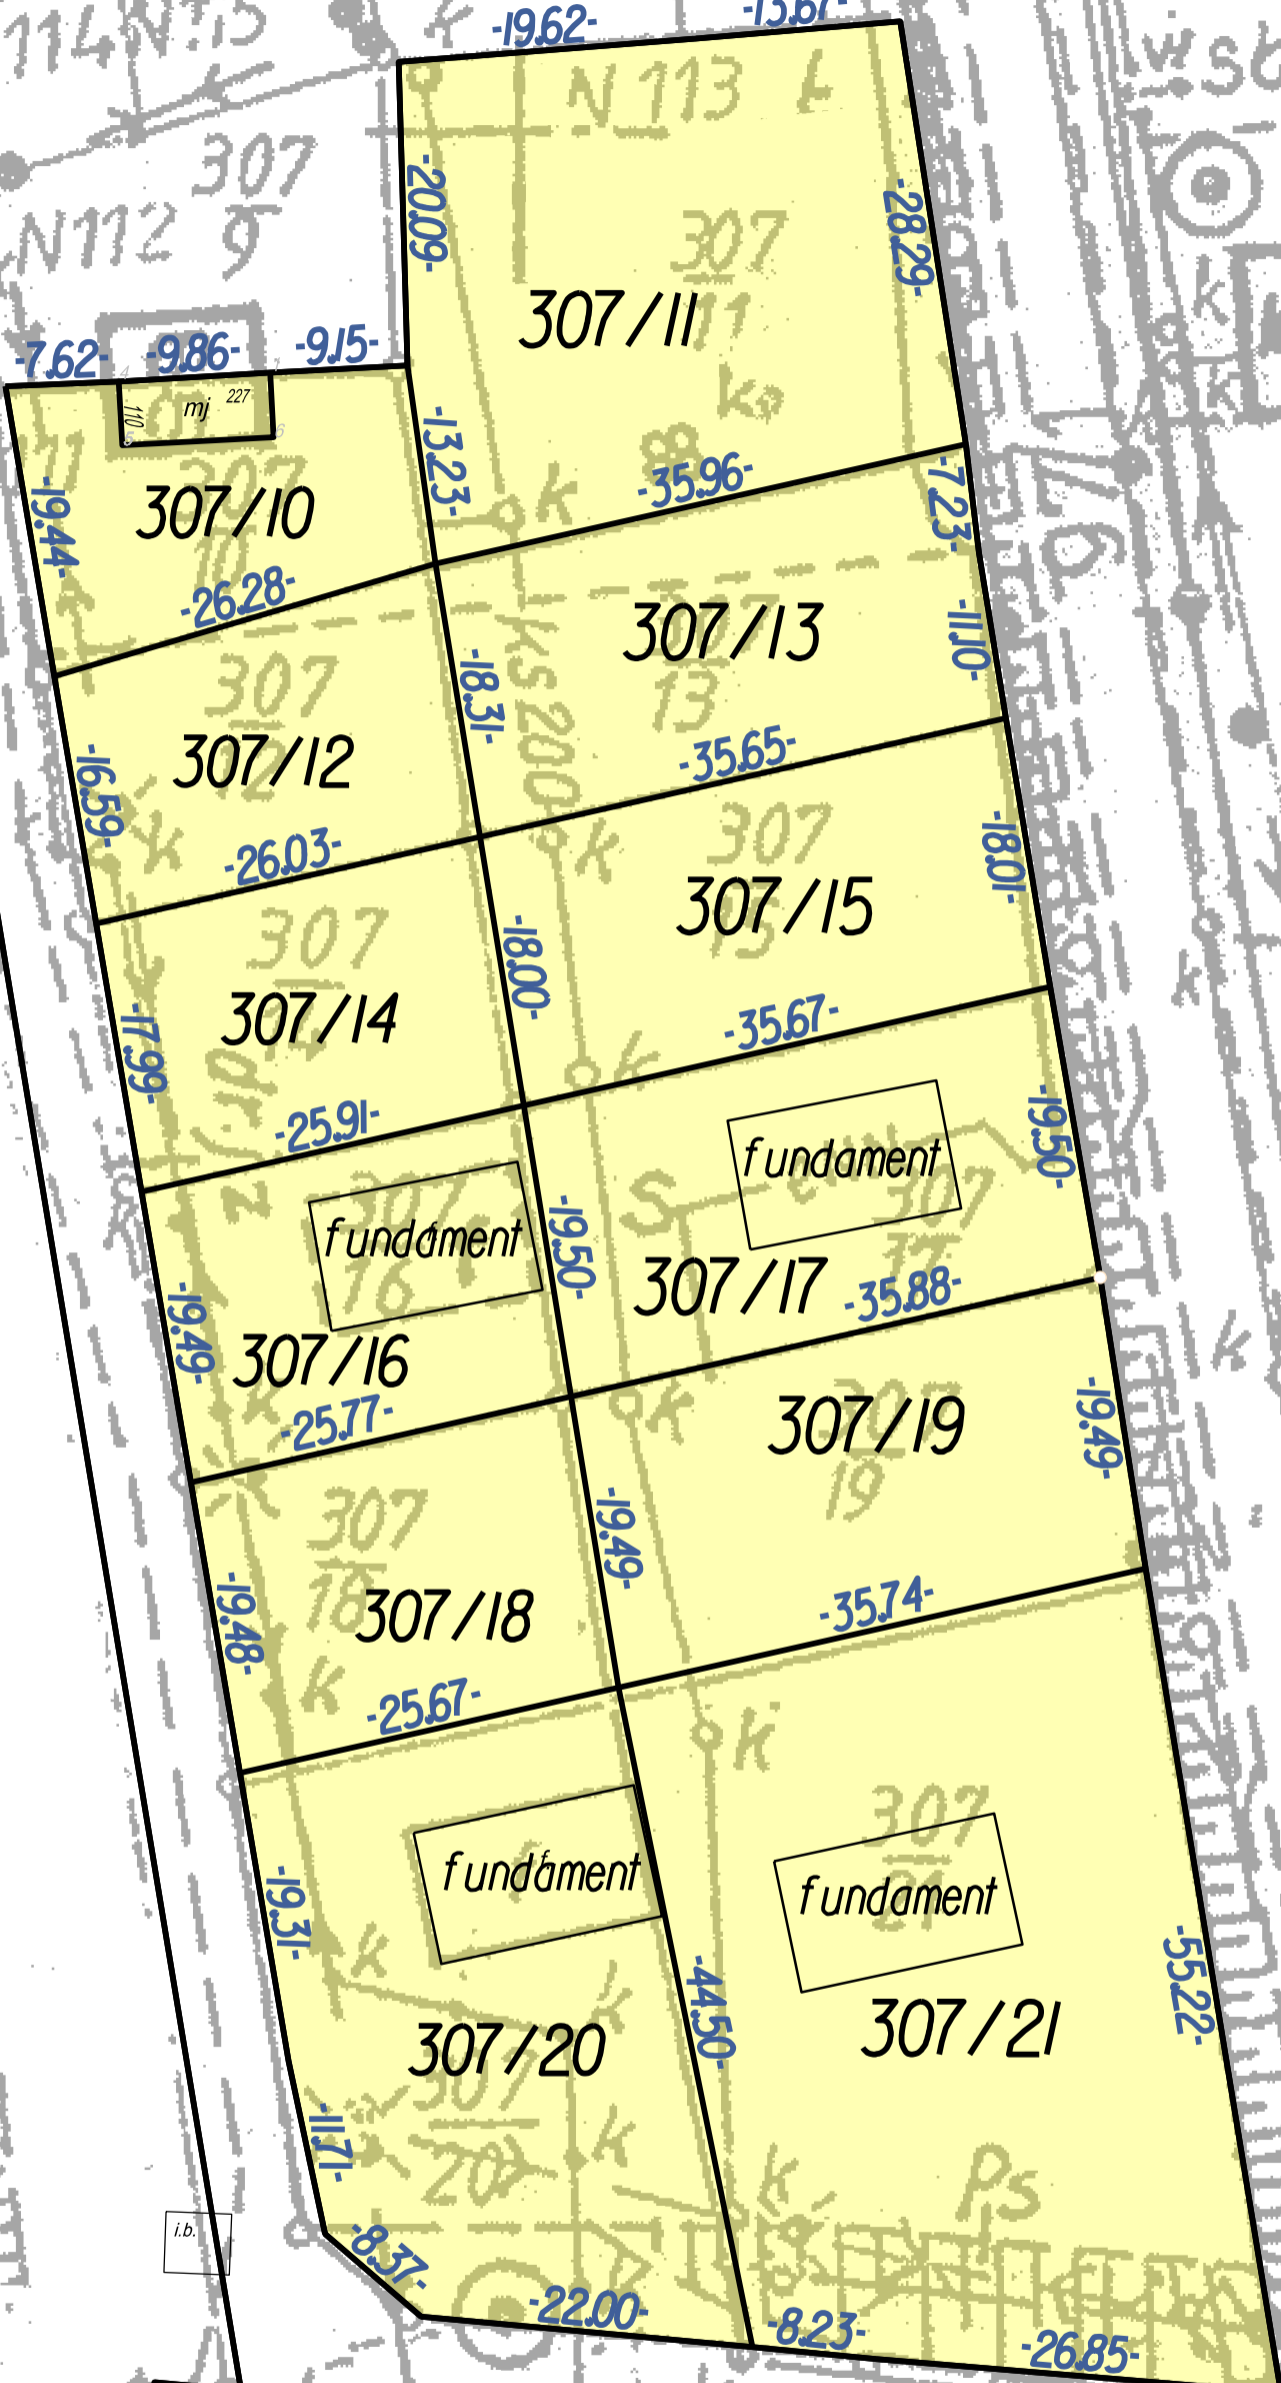

307/30

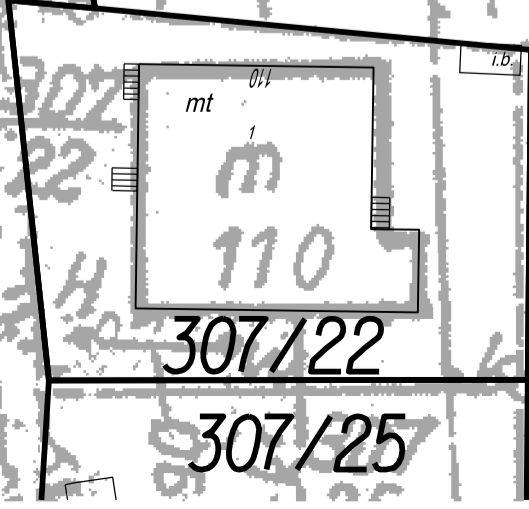

307/23

307/24

290
75

290
3

9

9

290
4

4